



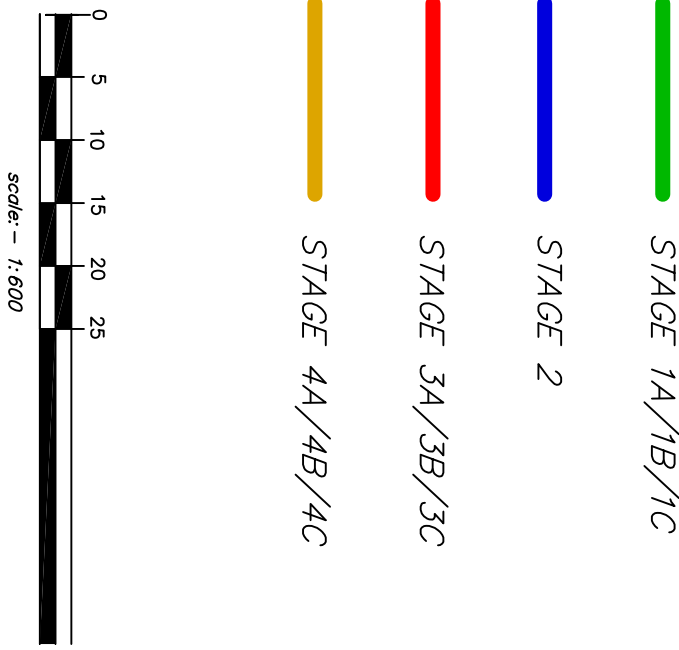


“BASIN VILLAGE GREEN”

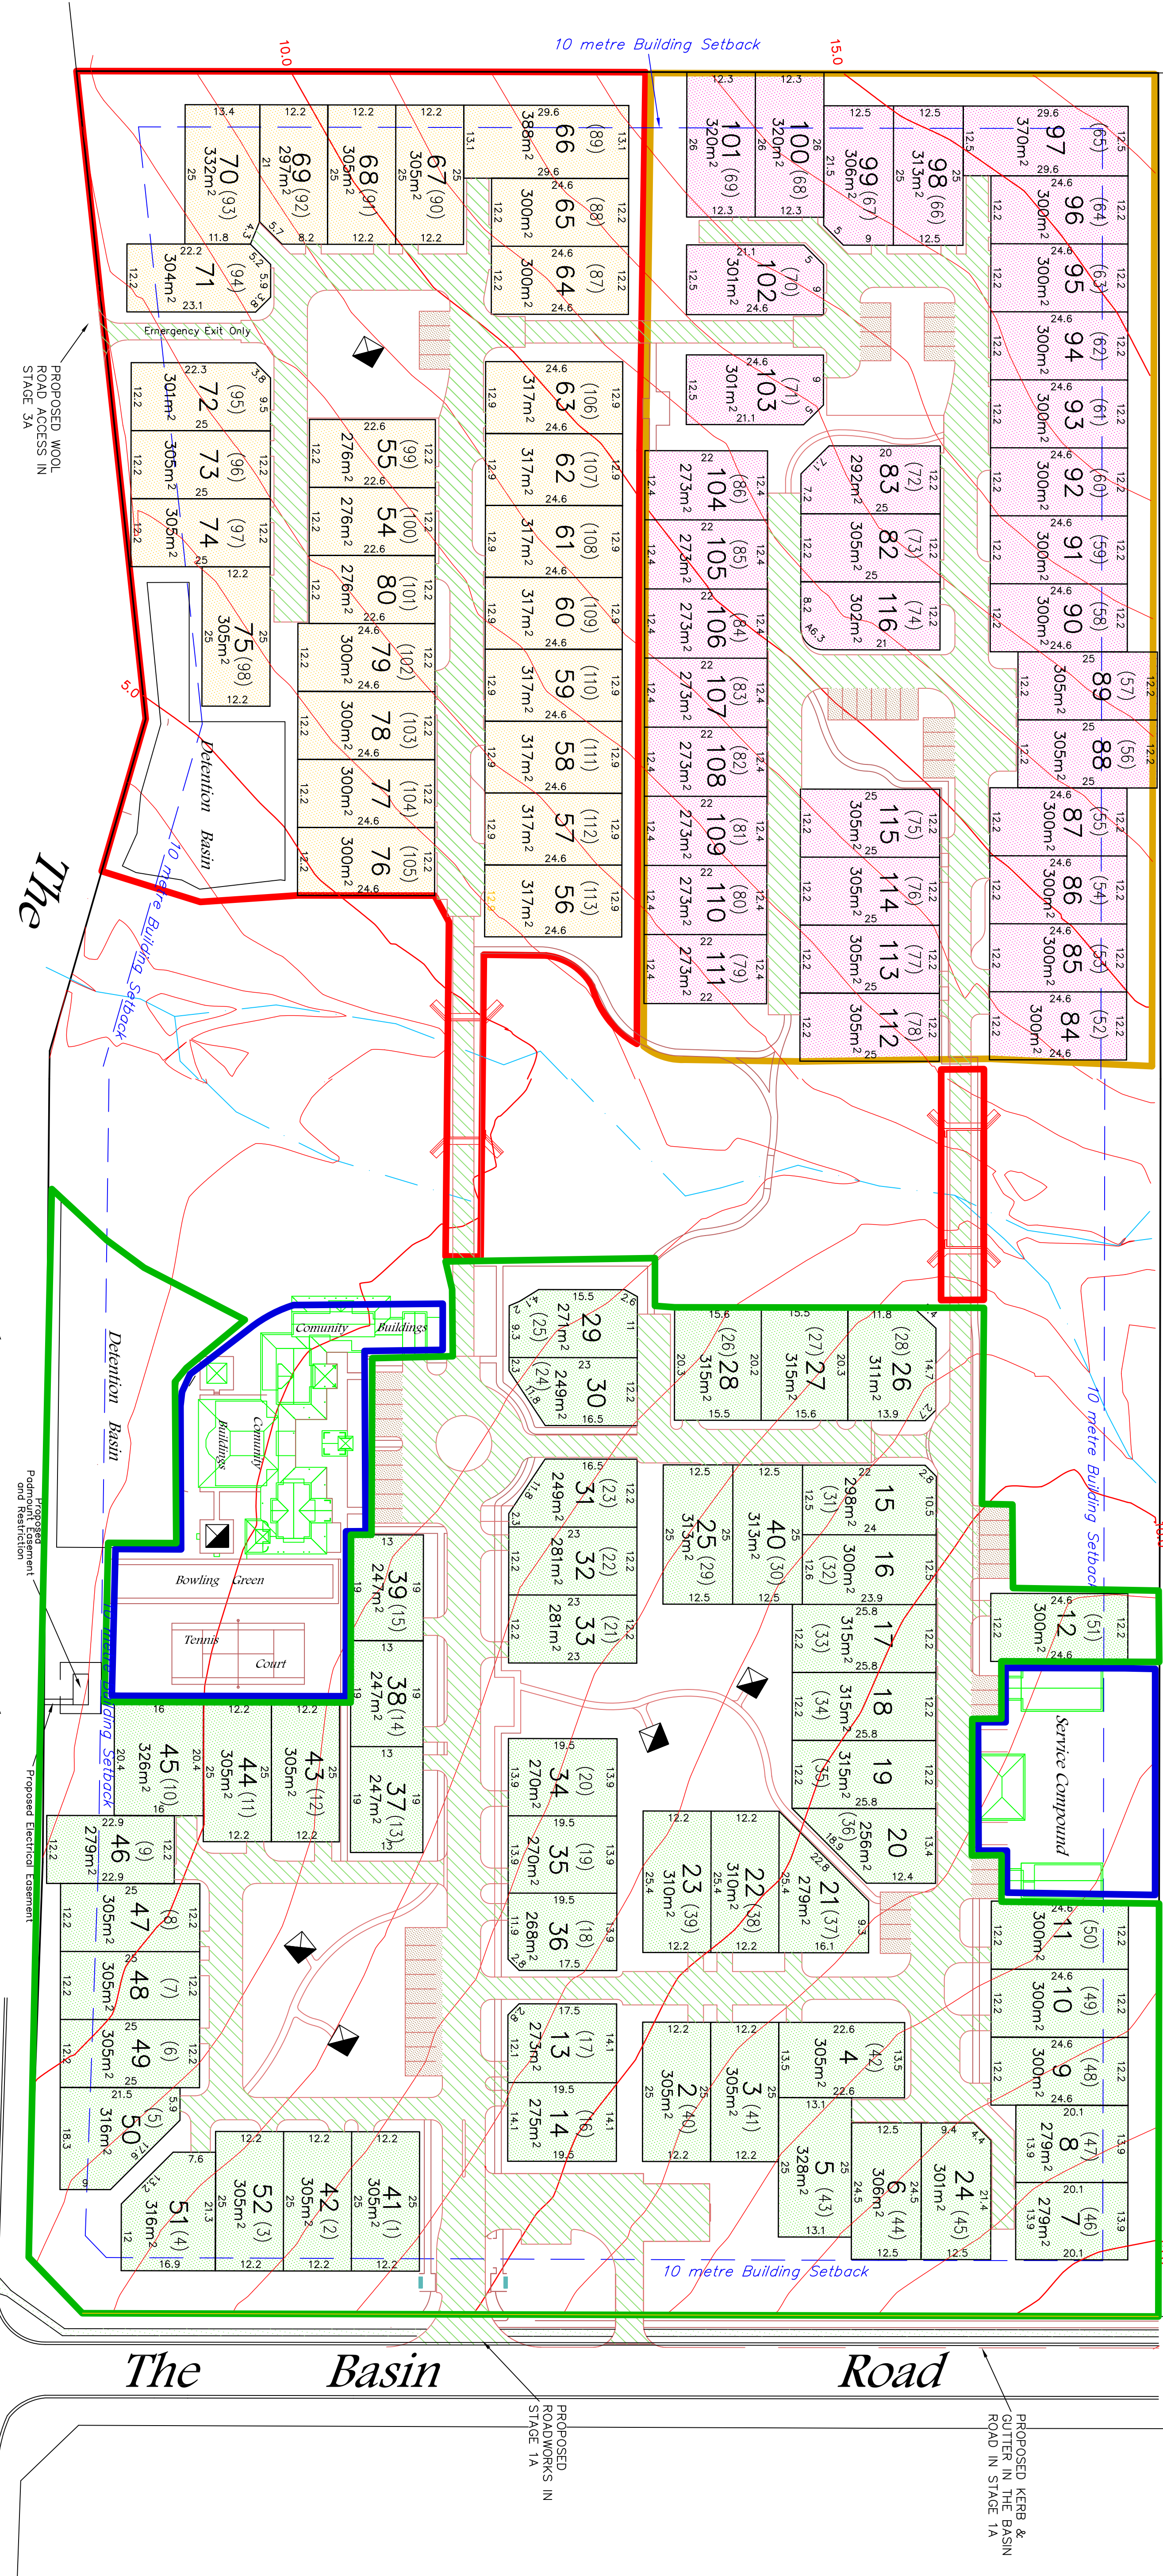

- STAGE 1A/1B/1C
- STAGE 2
- STAGE 3A/3B/3C
- STAGE 4A/4B/4C
- (96) DENOTES OLD LOT NUMBERS FROM ORIGINAL DA
- DENOTES BBQ FACILITIES

NOTE: Location of Easements and Services are subject to final design approval and construction. Dimensions and areas are subject to survey

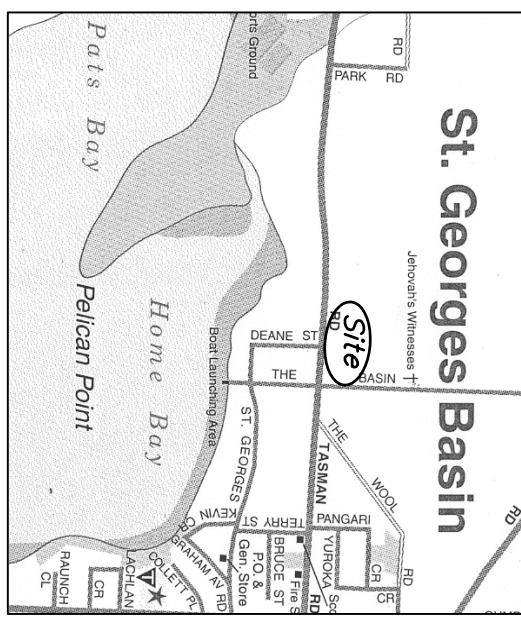

PROPOSED KERB & GUTTER IN THE WOOL ROAD AND AT INTERSECTION IN STAGE 3A

PROPOSED ROADWORKS IN STAGE 1A

PROPOSED KERB & GUTTER IN THE BASIN ROAD IN STAGE 3A

RATIO: 1 : 600	DATE: AUSTRALIAN HEIGHT DATUM		SURVEY DESIGN MJP AVS/KB CHECKD	REVISION 1 Change to intersection treatment	BY AM 13.3.08
	ORIGIN:	PM 79779 RL 3.898 AHD			
	DATE OF PLAN:	JULY 2007			

allen, price & associates
land and development consultants
75 plunkett street, nowra, nsw. 2541
phone:(02) 4421 6544 fax:(02) 4422 1821 DX 5310 nowra
consultants@allenprice.com.au www.allenprice.com.au

PLAN SHOWING PROPOSED STAGING OF INTEGRATED HOUSING DEVELOPMENT OVER LOT 1 DP 796802 AT CNR THE WOOL ROAD & THE BASIN ROAD, ST GEORGES BASIN
FOR FLAGSTYLE PTY LTD

REF. No. 24155-25	SHEET 1		REVISION 1
	OF	1	